


STREET NAME

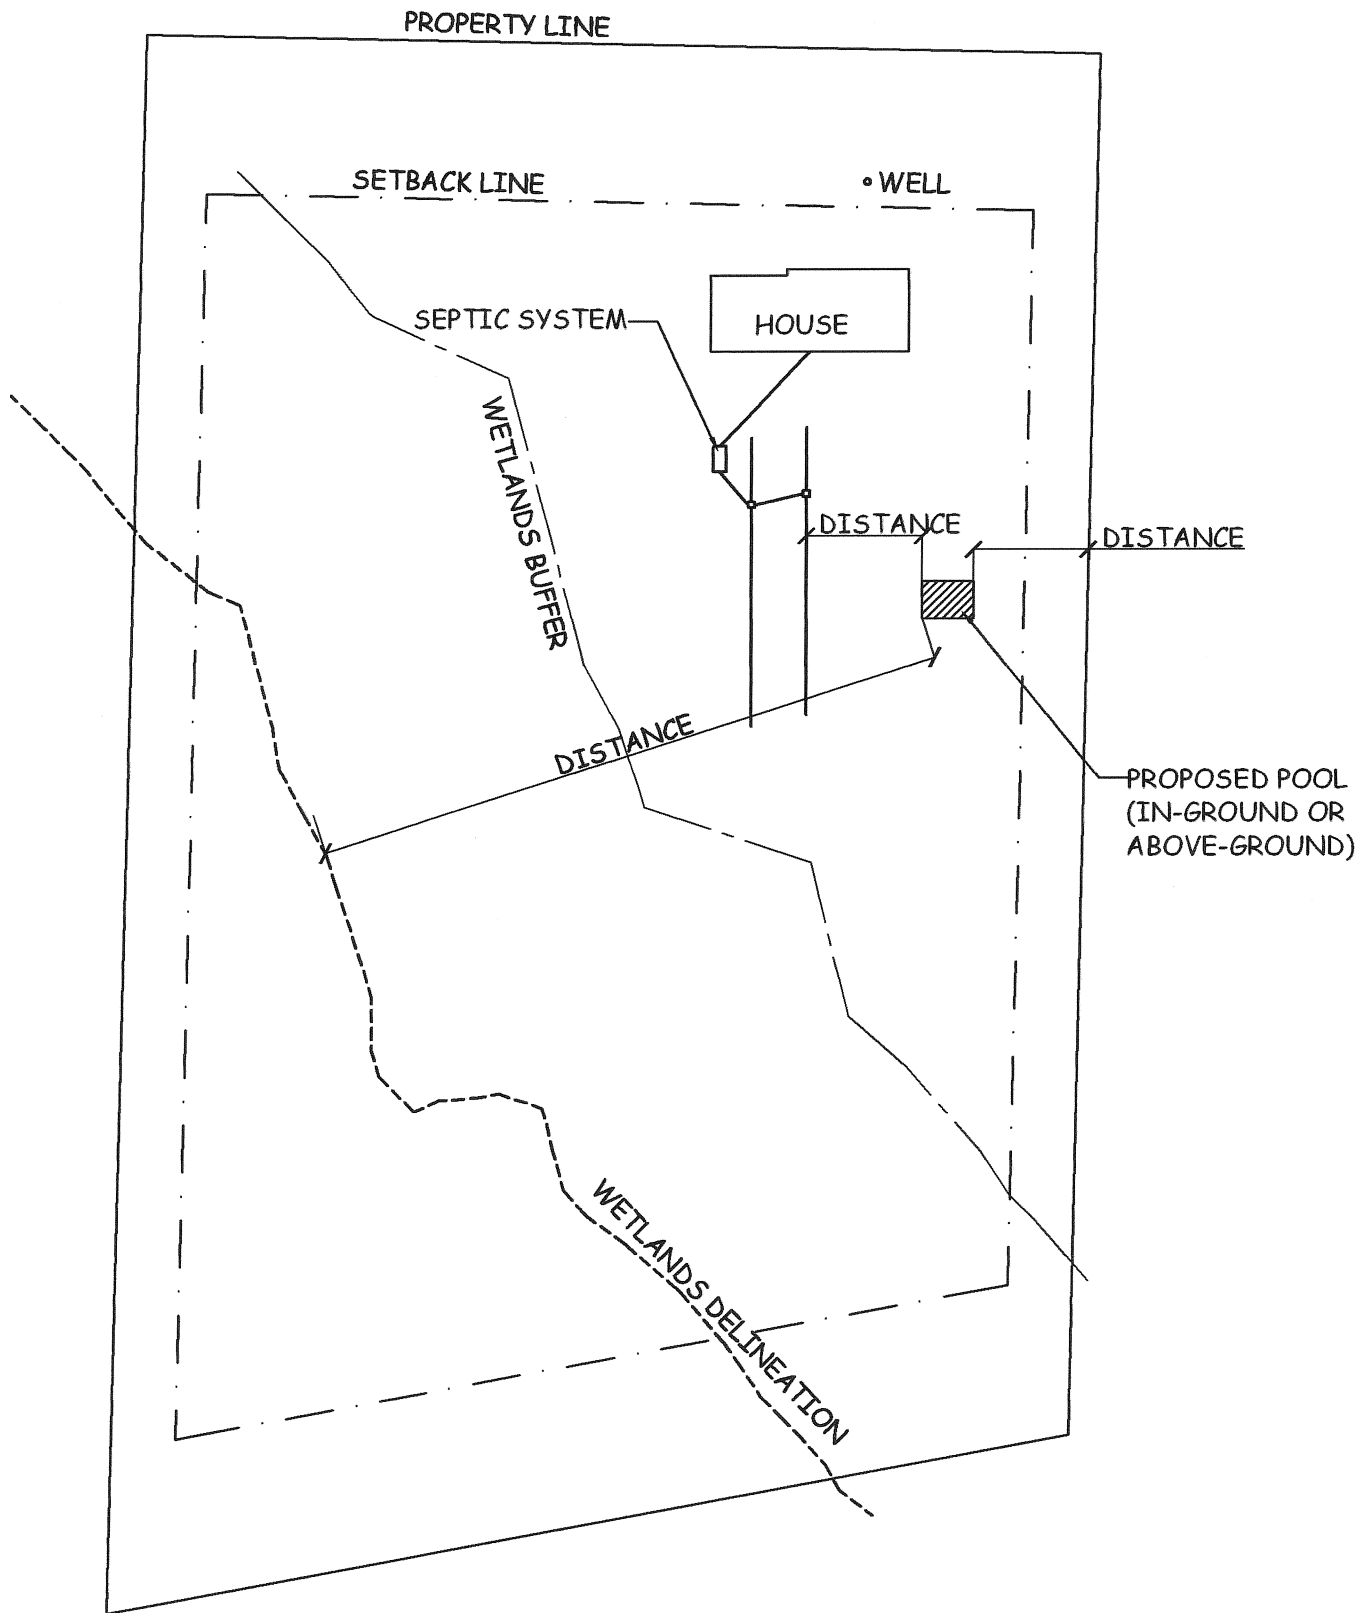

EXAMPLE OF DRAWING REQUIRED FOR SHOWING POOL DATA REQUIREMENTS

POOL DECK
STRUCTURAL PLANS REQUIRED

AND/OR


LADDER ENCLOSURE WITH

- GATE LOCATION
- GATE SWING
- ENCLOSURE HEIGHT
- LATCH HEIGHT
- LATCH INFORMATION
- CLOSURE INFORMATION

DISTANCE TO
PROPERTY LINES
TO THE POOL

ELECTRICAL INFO

- BURIAL DEPTH
- CONDUIT SCHEDULE/TYPE
- WIRE TYPE/GUAGE
- GFCI LOCATION
- TIMER LOCATION
- CONVENIENCE RECEPTACLE LOCATION
- CIRCUIT AMPERAGE
- EQUIPMENT VOLTAGE
- ALARM SPECIFICATIONS
- POOL LIGHT, MANUFACTURES DATA

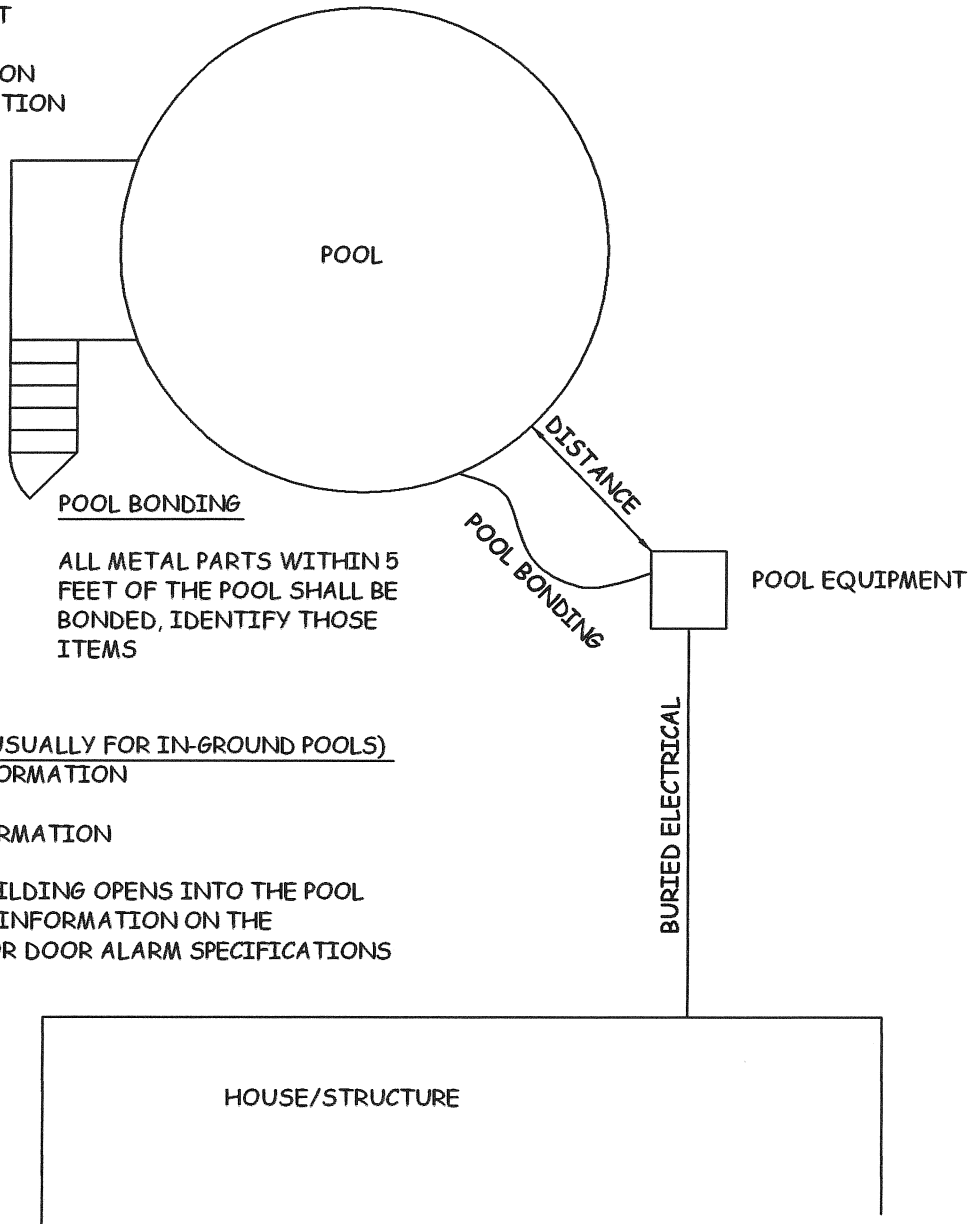

POOL BONDING
ALL METAL PARTS WITHIN 5 FEET OF THE POOL SHALL BE BONDED, IDENTIFY THOSE ITEMS

FENCE ENCLOSURES (USUALLY FOR IN-GROUND POOLS)

- FURNISH FENCE INFORMATION
- GATE LOCATION
- GATE CLOSURE INFORMATION

IF A DOOR FROM A BUILDING OPENS INTO THE POOL ENCLOSURE, PROVIDE INFORMATION ON THE LATCH/CLOSER AND/OR DOOR ALARM SPECIFICATIONS